


			Proj. no. XXXX	Proj. Name: A_2021	
			Date: 12-30-2020	Toronto, ON.	
			Scale: 3/16"=1'-0"	Sheet title:	
			Drwn: OC	FLOOR PLAN	A1
NO	DATE	REVISION	<p>THE CONTRACTOR MUST VERIFY AND ACCEPT RESPONSIBILITY FOR ALL DIMENSIONS AND CONDITIONS ON SITE AND MUST NOTIFY X ARCHITECT OF ANY VARIATIONS FROM THE SUPPLIED INFORMATION. X ARCHITECT IS NOT RESPONSIBLE FOR THE ACCURACY OF THE SURVEY, STRUCTURAL, MECHANICAL, ETC., ENGINEERING INFORMATION SHOWN ON THESE DRAWINGS. REFER TO THE APPROPRIATE ENGINEERING DRAWINGS BEFORE PROCEEDING WITH THE WORK. CONSTRUCTION MUST CONFORM TO ALL APPLICABLE CODES AND REQUIREMENTS OF AUTHORITIES. DRAWINGS ARE NOT TO BE SCALED. ARCHITECTURAL SYMBOLS ARE GRAPHIC REPRESENTATIONS ONLY.</p>		

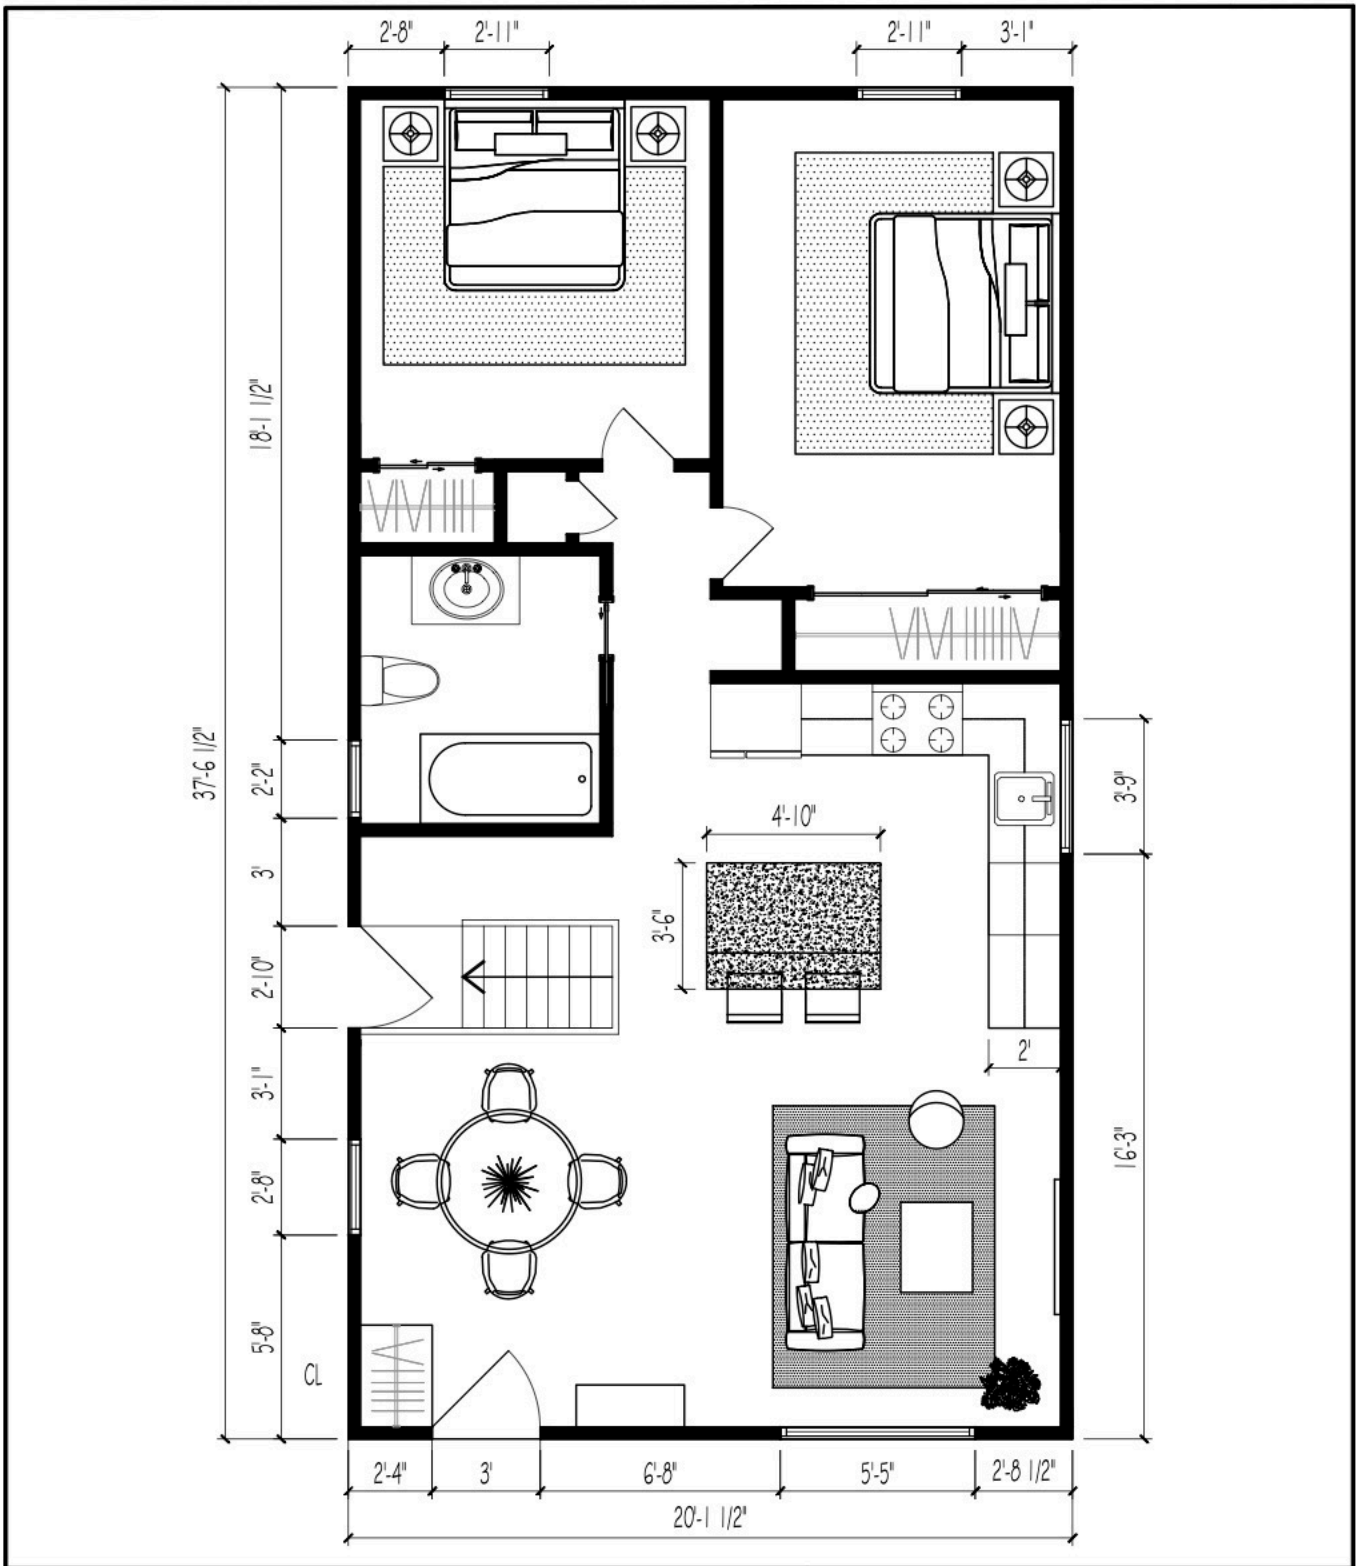

				Proj. no. XXXX	Proj. Name: A_2021	
				Date: 12-30-2020	Toronto, ON.	
				Scale: 3/16"=1'-0"	Sheet title:	
				Drwn: OC	FURNITURE PLAN	
						A2
NO	DATE	REVISION				
<p>THE CONTRACTOR MUST VERIFY AND ACCEPT RESPONSIBILITY FOR ALL DIMENSIONS AND CONDITIONS ON SITE AND MUST NOTIFY X ARCHITECT OF ANY VARIATIONS FROM THE SUPPLIED INFORMATION. X ARCHITECT IS NOT RESPONSIBLE FOR THE ACCURACY OF THE SURVEY, STRUCTURAL, MECHANICAL, ETC., ENGINEERING INFORMATION SHOWN ON THESE DRAWINGS. REFER TO THE APPROPRIATE ENGINEERING DRAWINGS BEFORE PROCEEDING WITH THE WORK. CONSTRUCTION MUST CONFORM TO ALL APPLICABLE CODES AND REQUIREMENTS OF AUTHORITIES. DRAWINGS ARE NOT TO BE SCALED. ARCHITECTURAL SYMBOLS ARE GRAPHIC REPRESENTATIONS ONLY.</p>						