


MINIMAL TORONTO

705 King Street West— Toronto, ON
CANADA — M5V 2W8—T+ 416 569 3502
info@minimal-toronto.com

All drawings and contents are
property
of MINIMAL TORONTO Inc.
See cover page for terms and
conditions of use of this drawing.

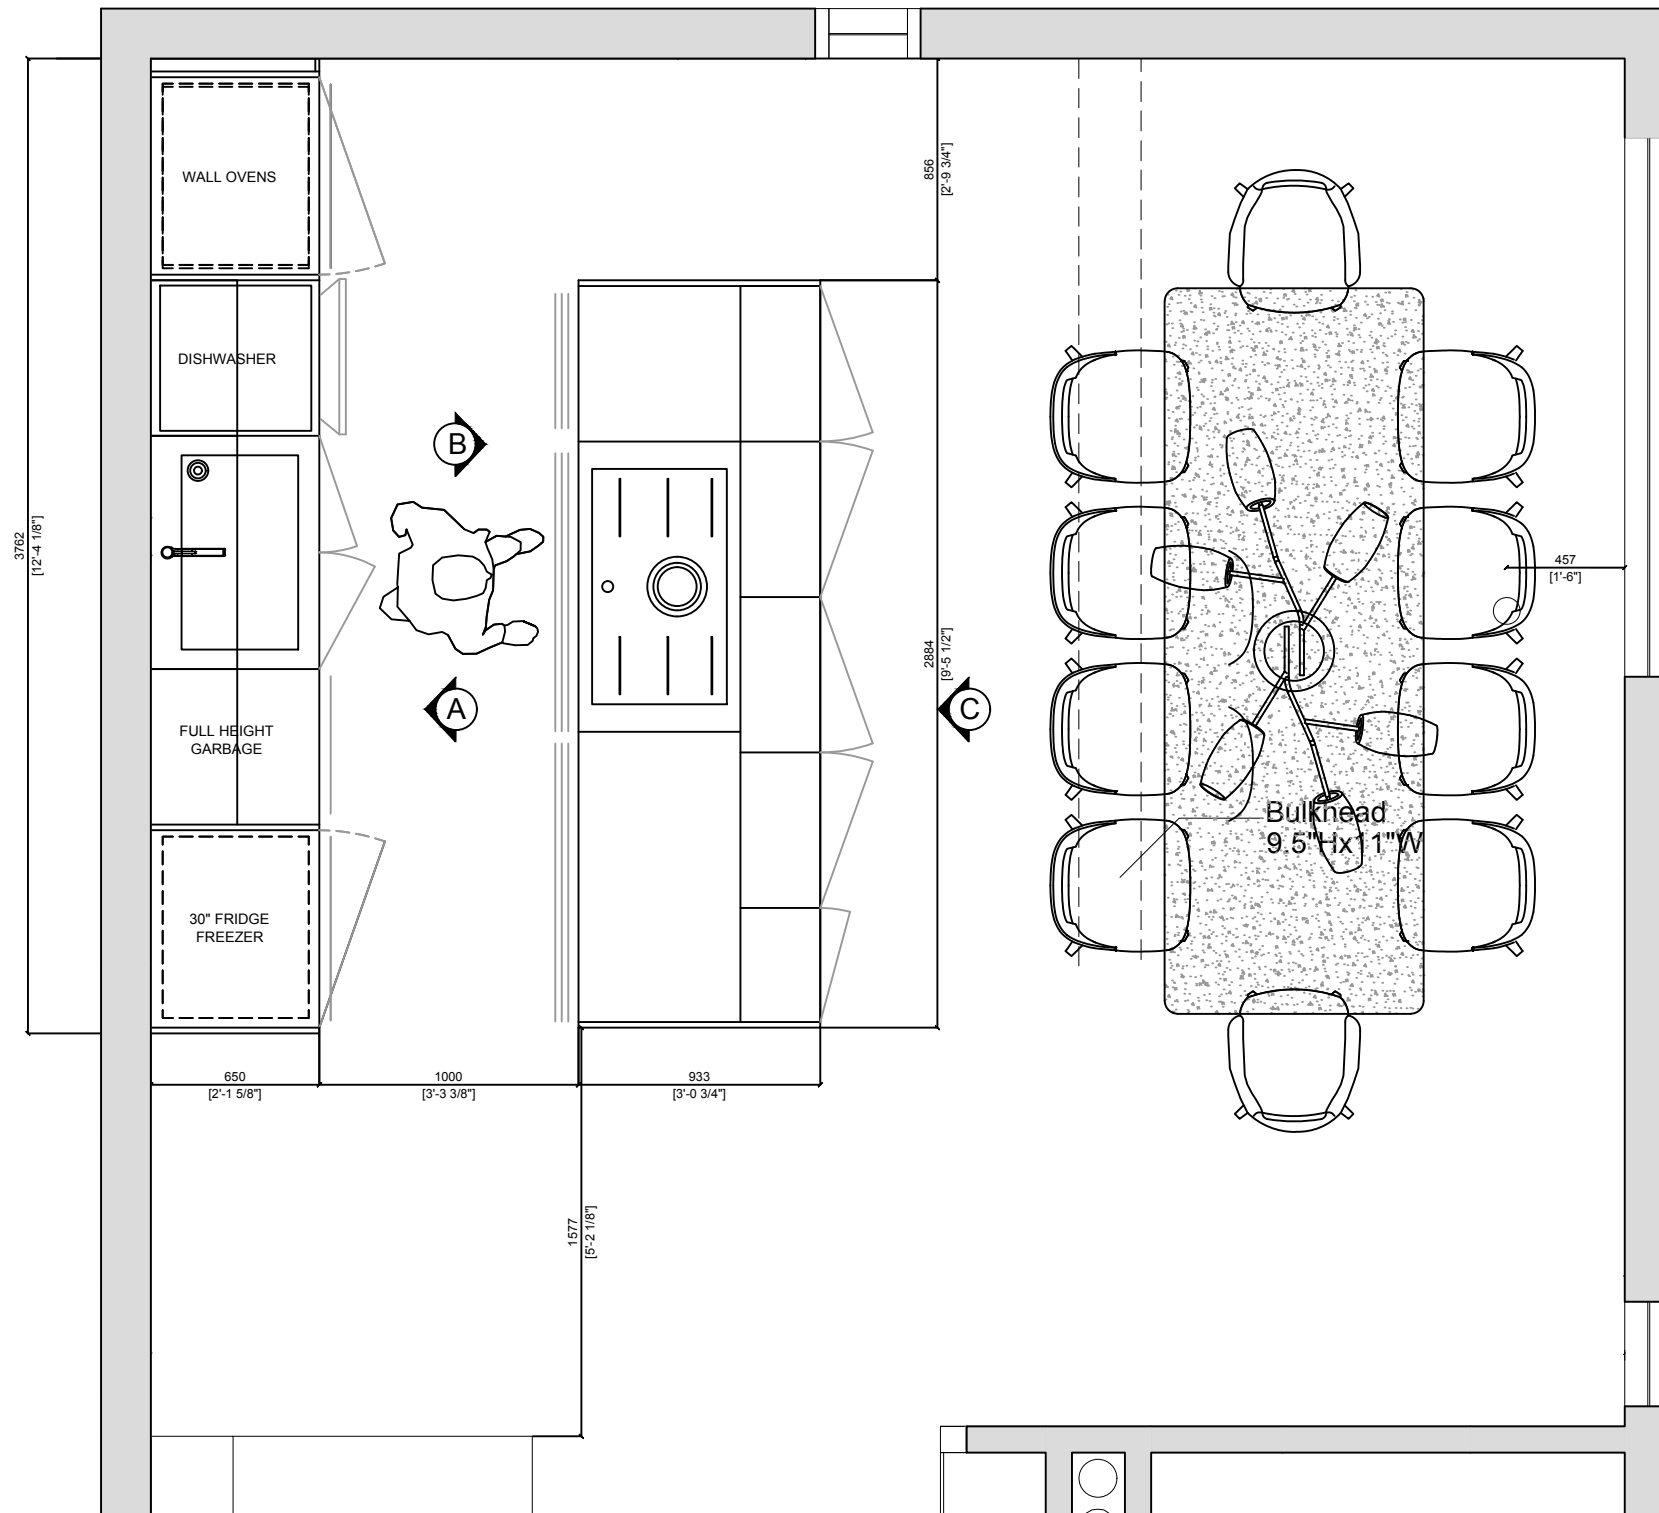

Signature for Acceptance

Client: LALANI

Project: 098

Drawn by: MINIMAL TORONTO Inc.

Released by: MICHAEL CUNNINGHAM

Date: 04 APRIL, 2121


Scale: NA

Page: 1

MINIMAL TORONTO

705 King Street West— Toronto, ON
CANADA — M5V 2W8—T+ 416 569 3502
info@minimal-toronto.com

All drawings and contents are property of MINIMAL TORONTO Inc. See cover page for terms and conditions of use of this drawing.

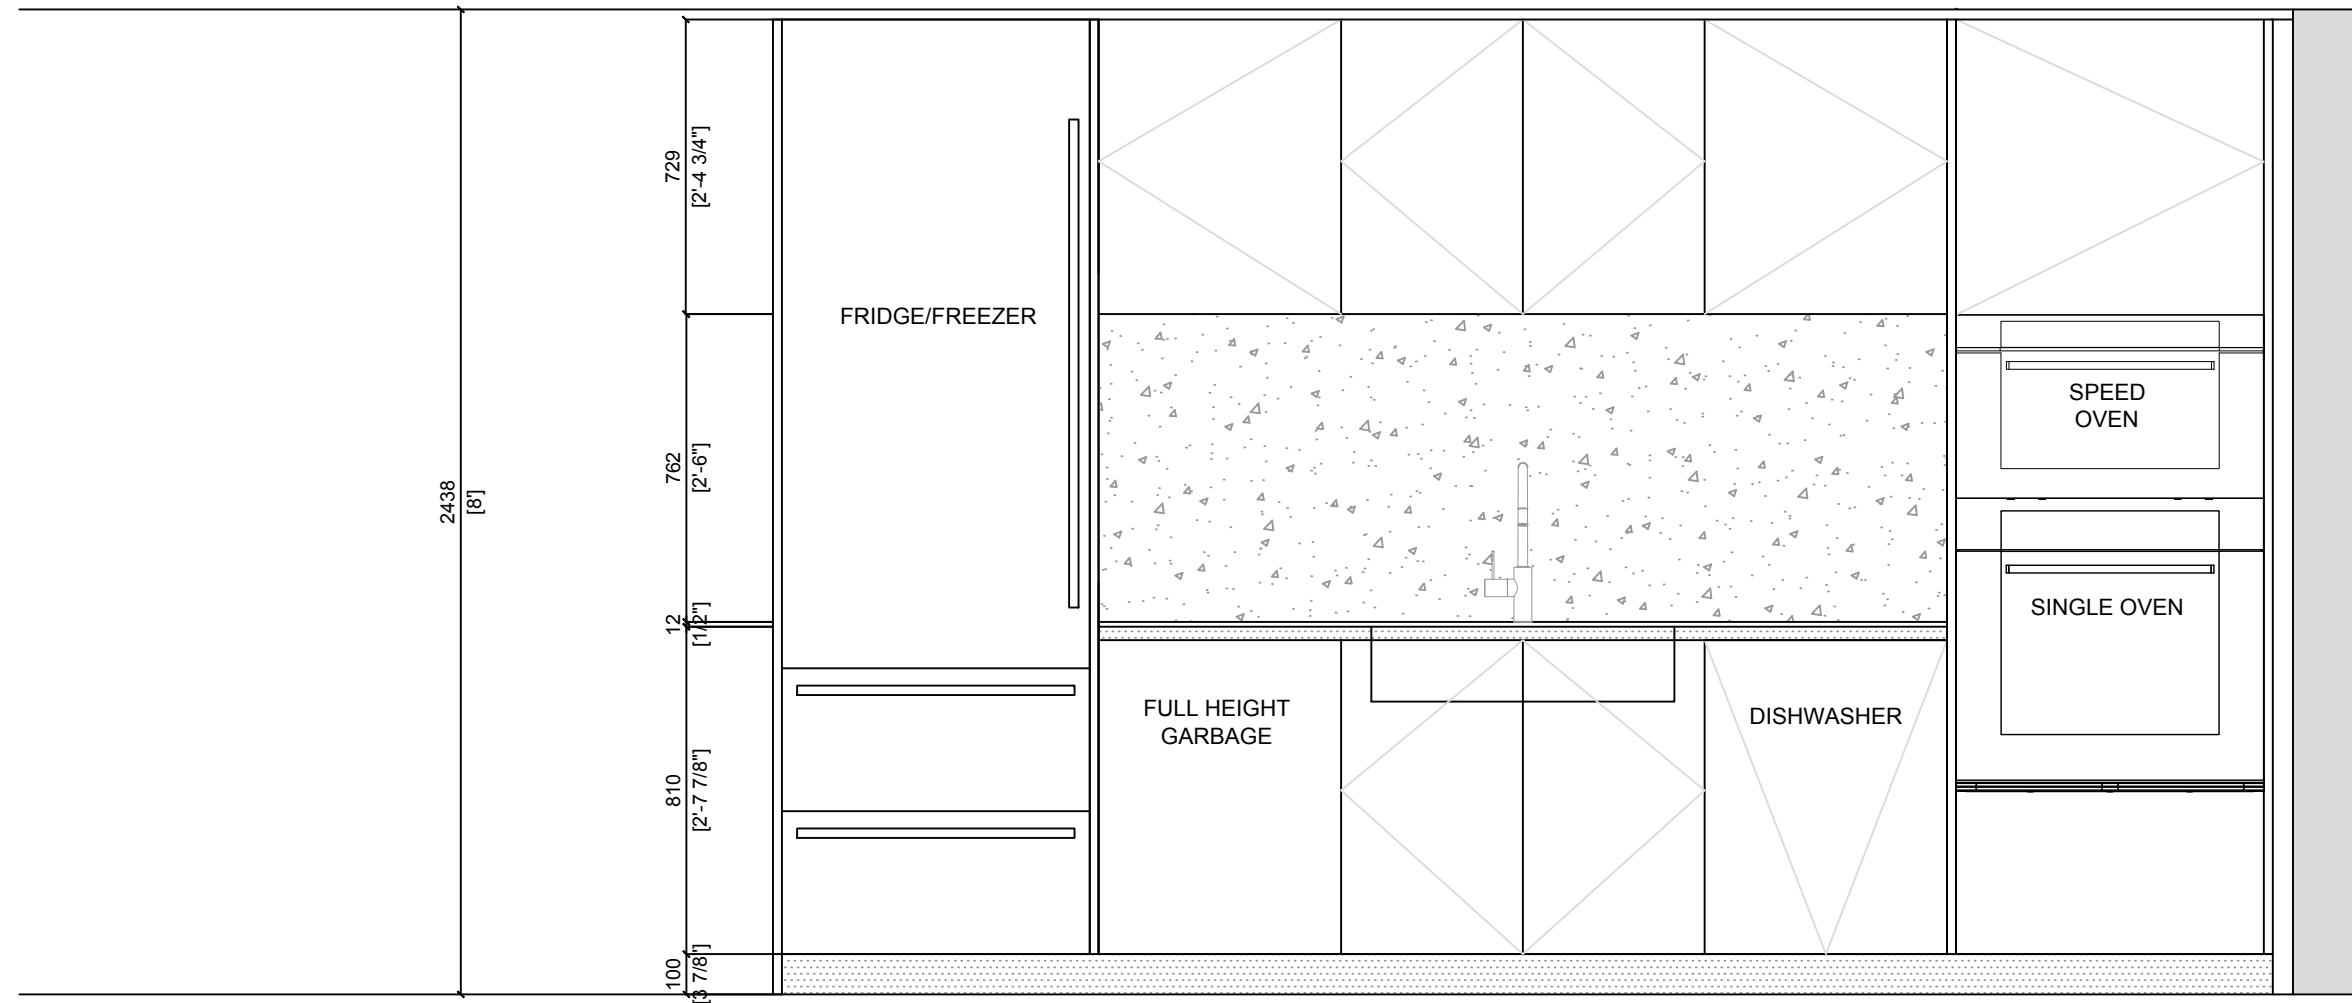

ELEVATION A

NOTE: all given dimensions to be considered from finished floors and finished walls.

Signature for Acceptance

Client: LALANI

Project: 098

Drawn by: MINIMAL TORONTO Inc.

Released by: MICHAEL CUNNINGHAM

Date: 04 APRIL, 2121



Scale: NA

Page: 2

MINIMAL TORONTO

705 King Street West— Toronto, ON
CANADA – M5V 2W8–T+ 416 569 3502
info@minimal-toronto.com

All drawings and contents are property of MINIMAL TORONTO Inc. See cover page for terms and conditions of use of this drawing.

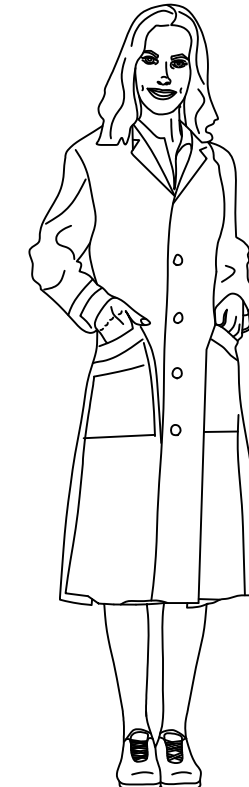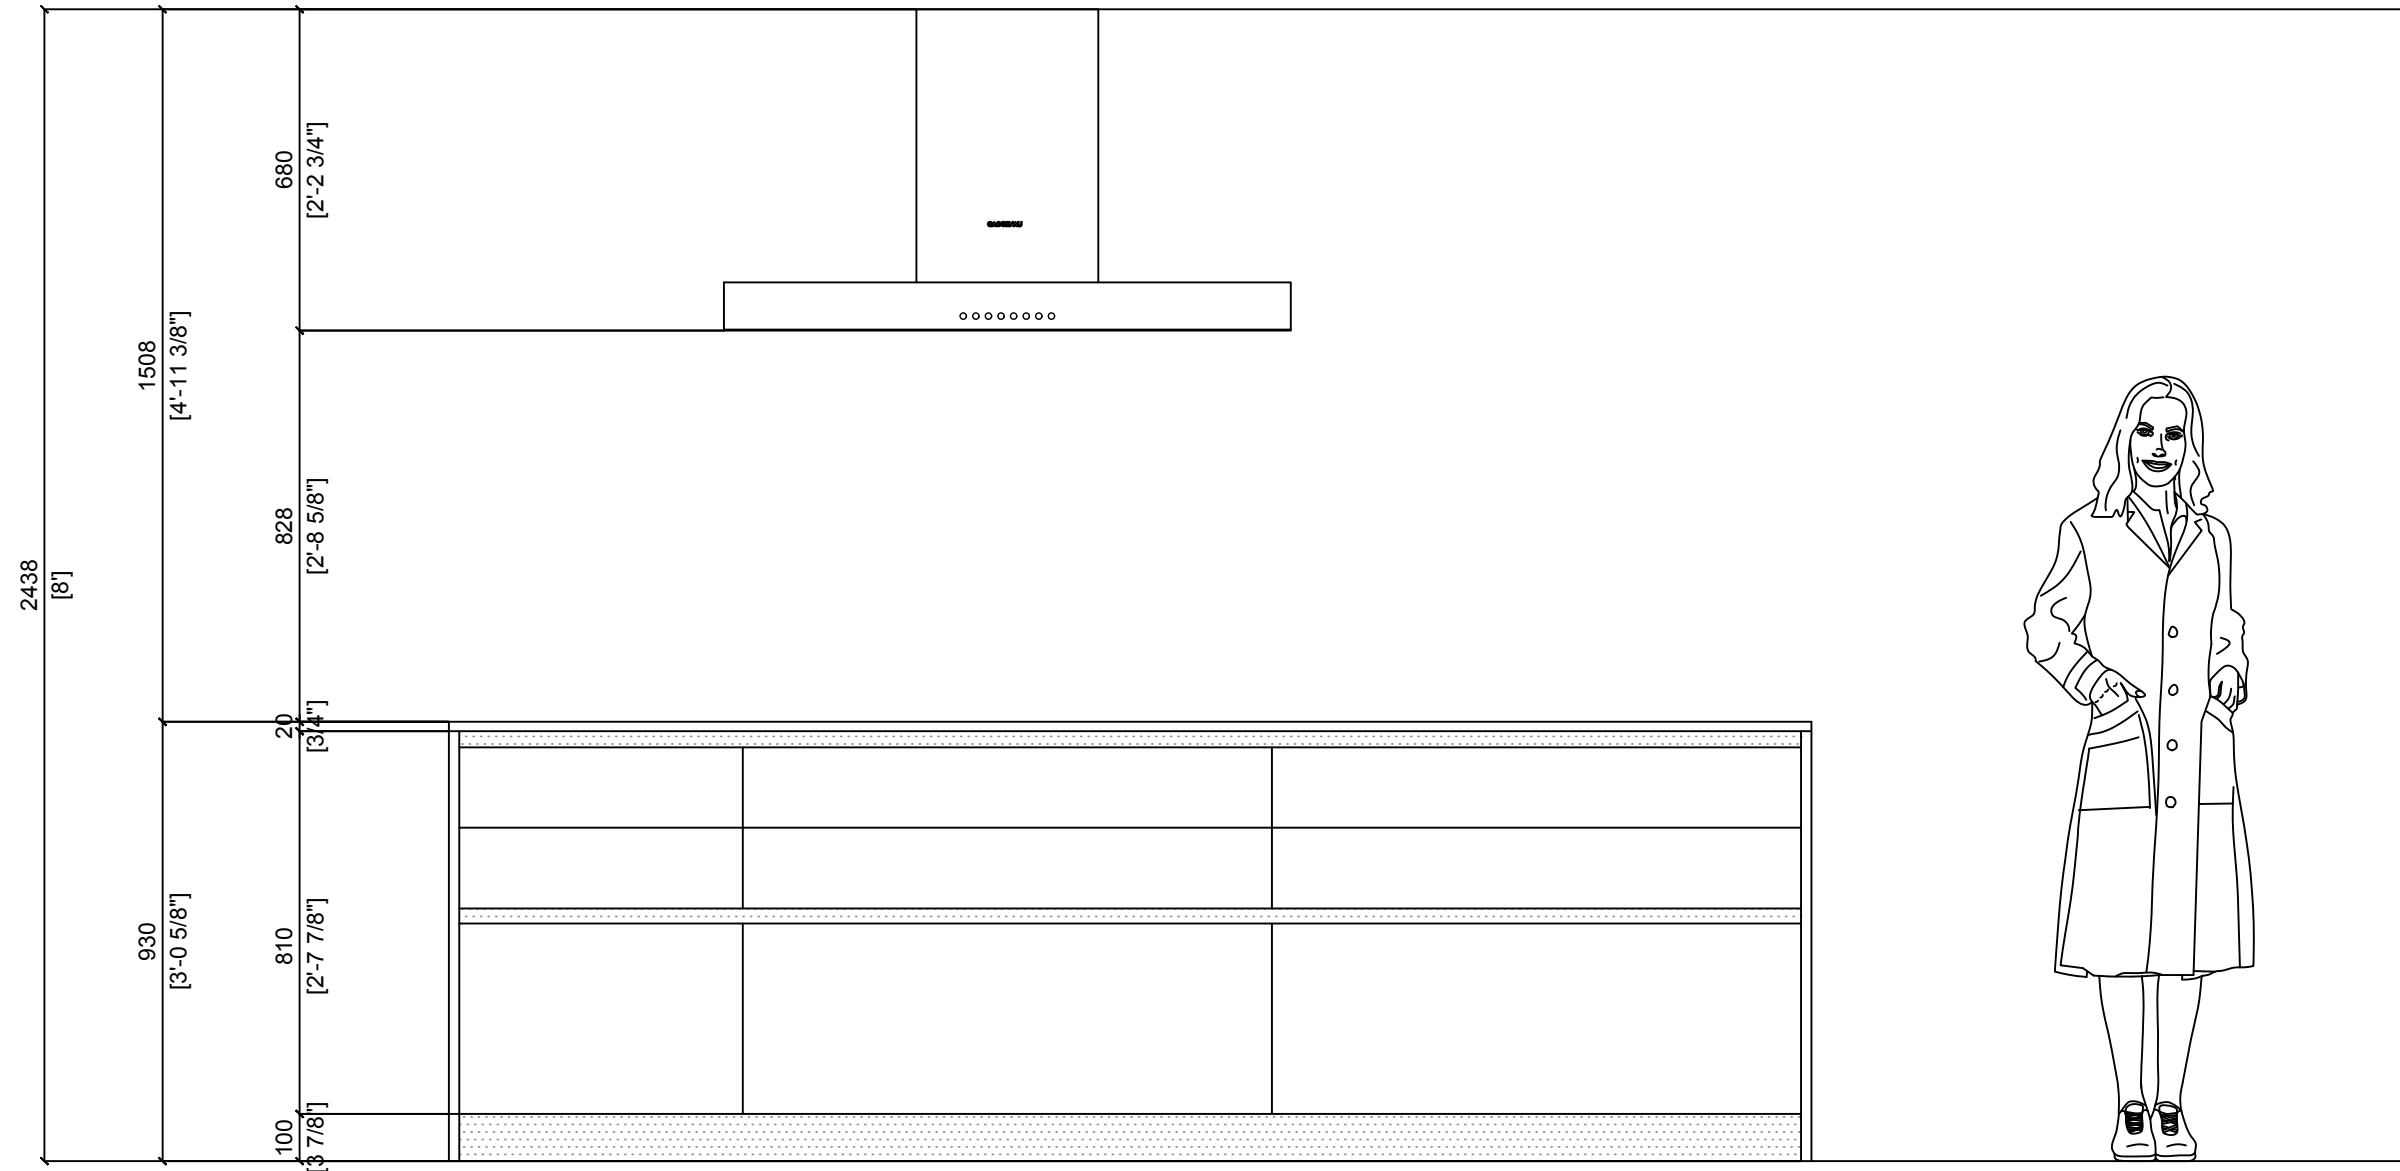

ELEVATION B

NOTE: all given dimensions to be considered from finished floors and finished walls.

Signature for Acceptance

Client: LALANI

Project: 098

Drawn by: MINIMAL TORONTO Inc.

Released by: MICHAEL CUNNINGHAM

Date: 04 APRIL, 2121


Scale: NA

Page: 3

MINIMAL TORONTO

705 King Street West— Toronto, ON
CANADA — M5V 2W8—T+ 416 569 3502
info@minimal-toronto.com

All drawings and contents are property of MINIMAL TORONTO Inc. See cover page for terms and conditions of use of this drawing.

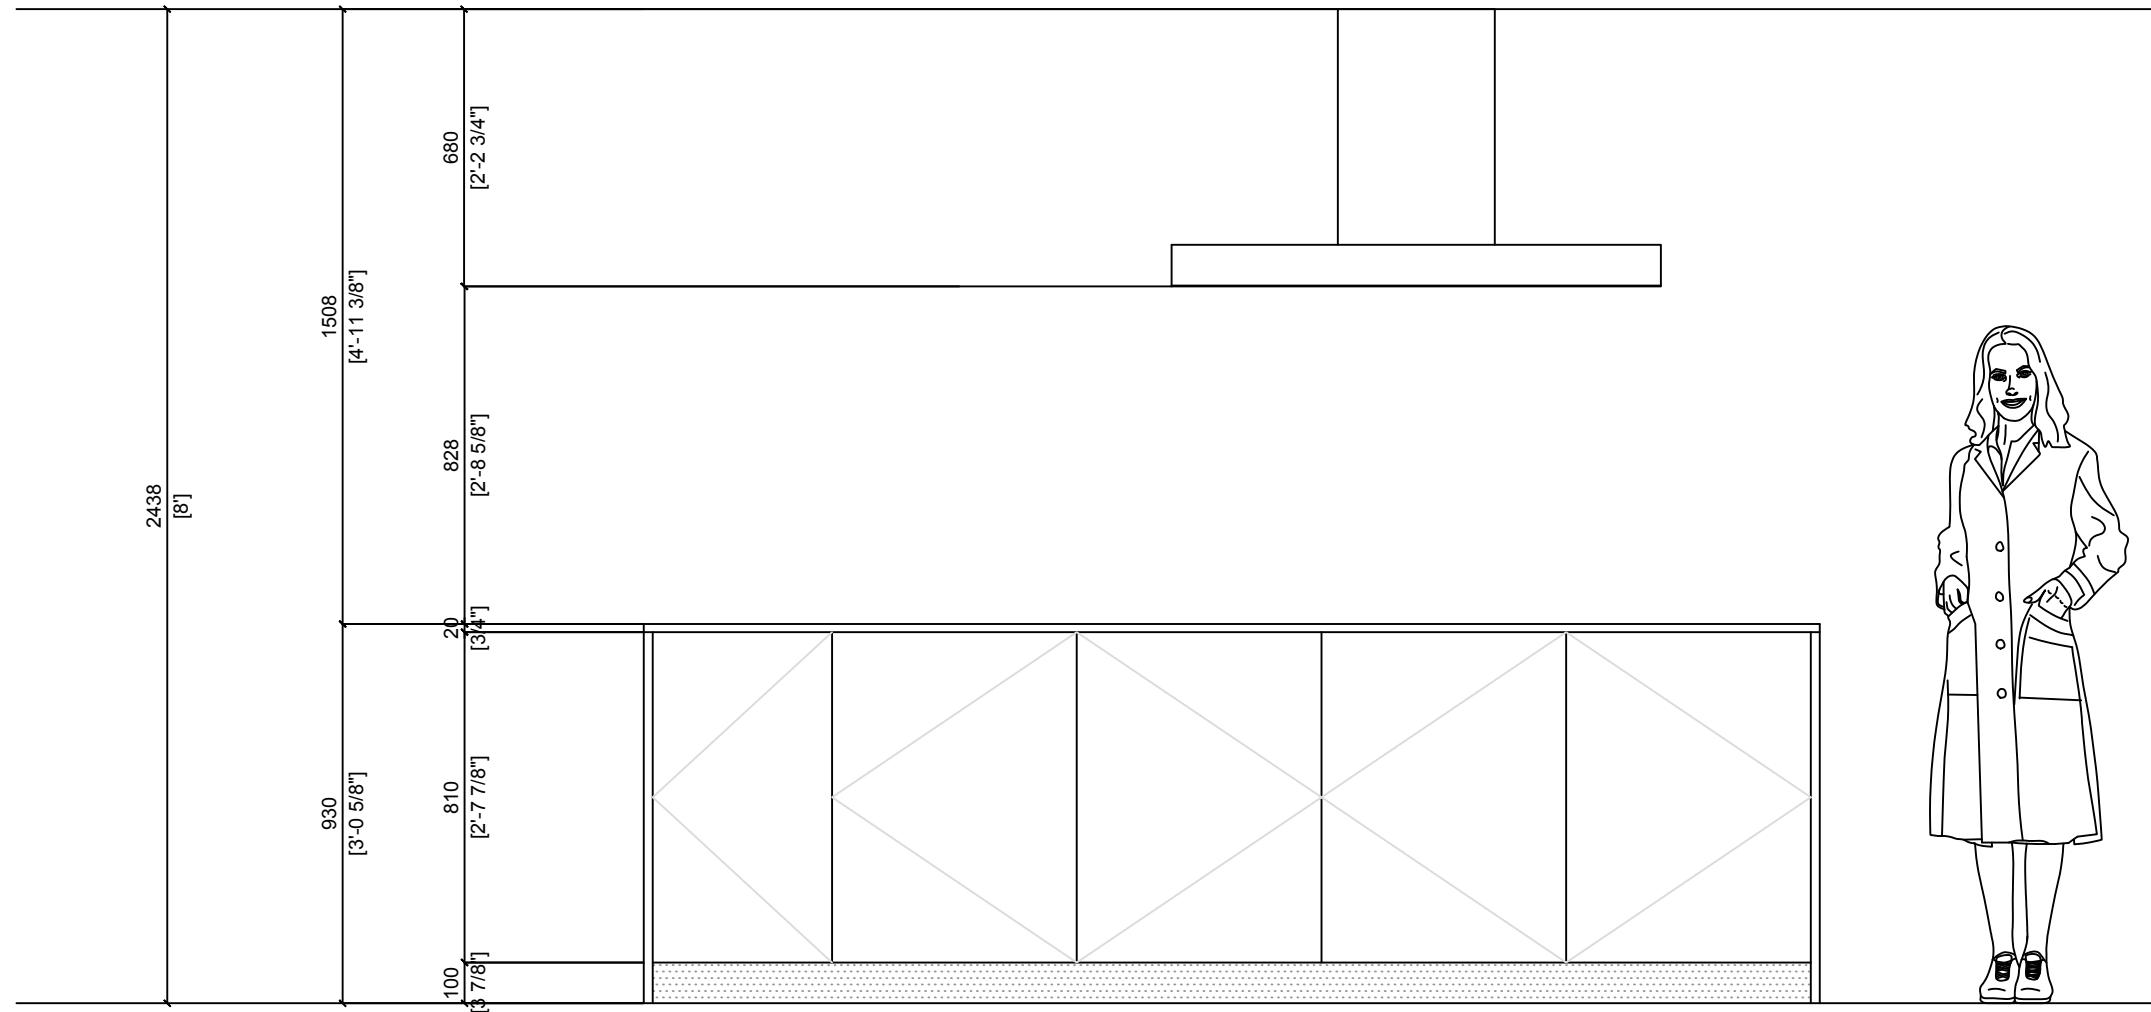

ELEVATION C

NOTE: all given dimensions to be considered from finished floors and finished walls.

Signature for Acceptance

Client: LALANI

Project: 098

Drawn by: MINIMAL TORONTO Inc.

Released by: MICHAEL CUNNINGHAM

Date: 04 APRIL, 2121

Scale: NA

Page: 4